

# PILEJAX™

## Leader in Pile Repairs

### STANDARD PILEJAX TYP. INTERNAL DIAMETER (ID)

mm	INCH
300	12
350	14
400	16
450	18
500	20
550	22
600	24
650	26
700	28
750	30
800	31
850	33
900	35
950	37
1000	39
1050	41
1100	43
1150	45
1200	47
1250	49
1300	51
1350	53
1400	55
1450	57
1500	59
1550	61
1600	63
1650	65
1700	67
1750	69
1800	71
1850	73
1900	75
1950	77
2000	79
2050	81
2100	83

OTHER SIZES AVAILABLE CONTACT PILEJAX FOR DETAILS





### PILEJAX STANDARD LENGTH (L) RANGE

1m THRU TO 12m

3' THRU TO 40'

### CONTACT PILEJAX FOR OTHER REQUIREMENTS

6[1] PILEJAX SPIGOT JOINER AVAILABLE TO EASILY JOIN 2 OR MORE LENGTHS

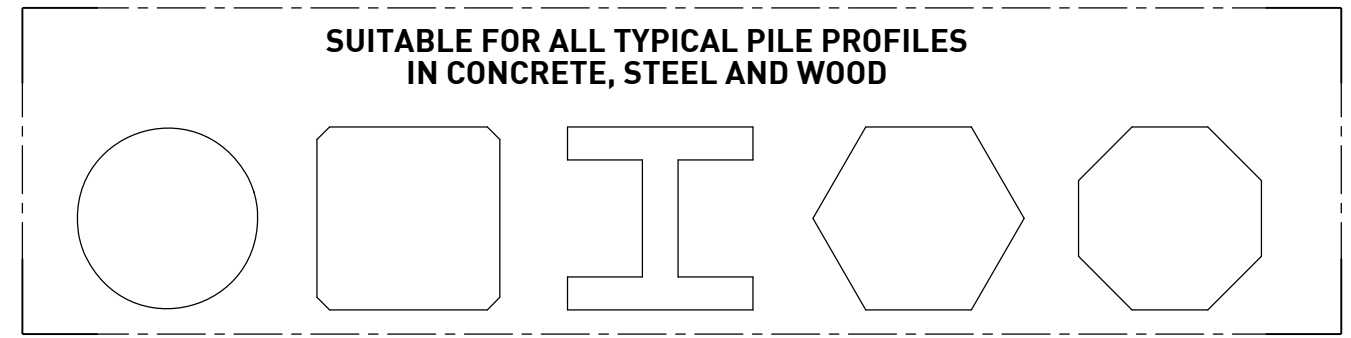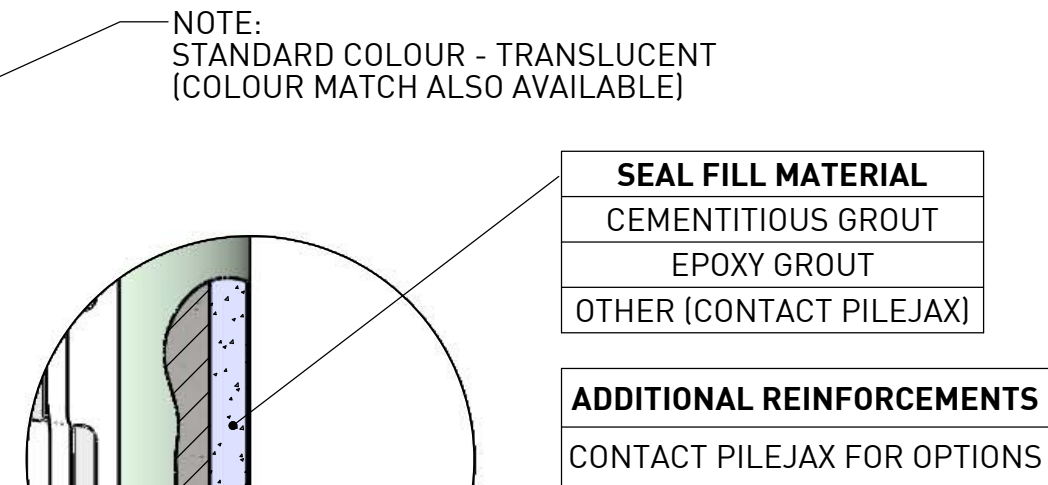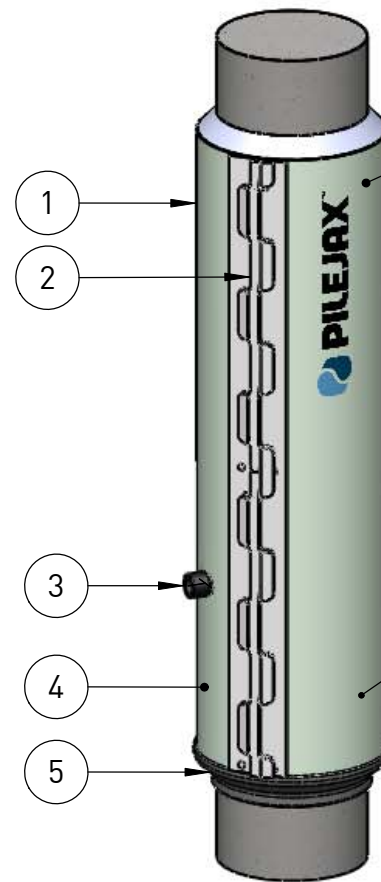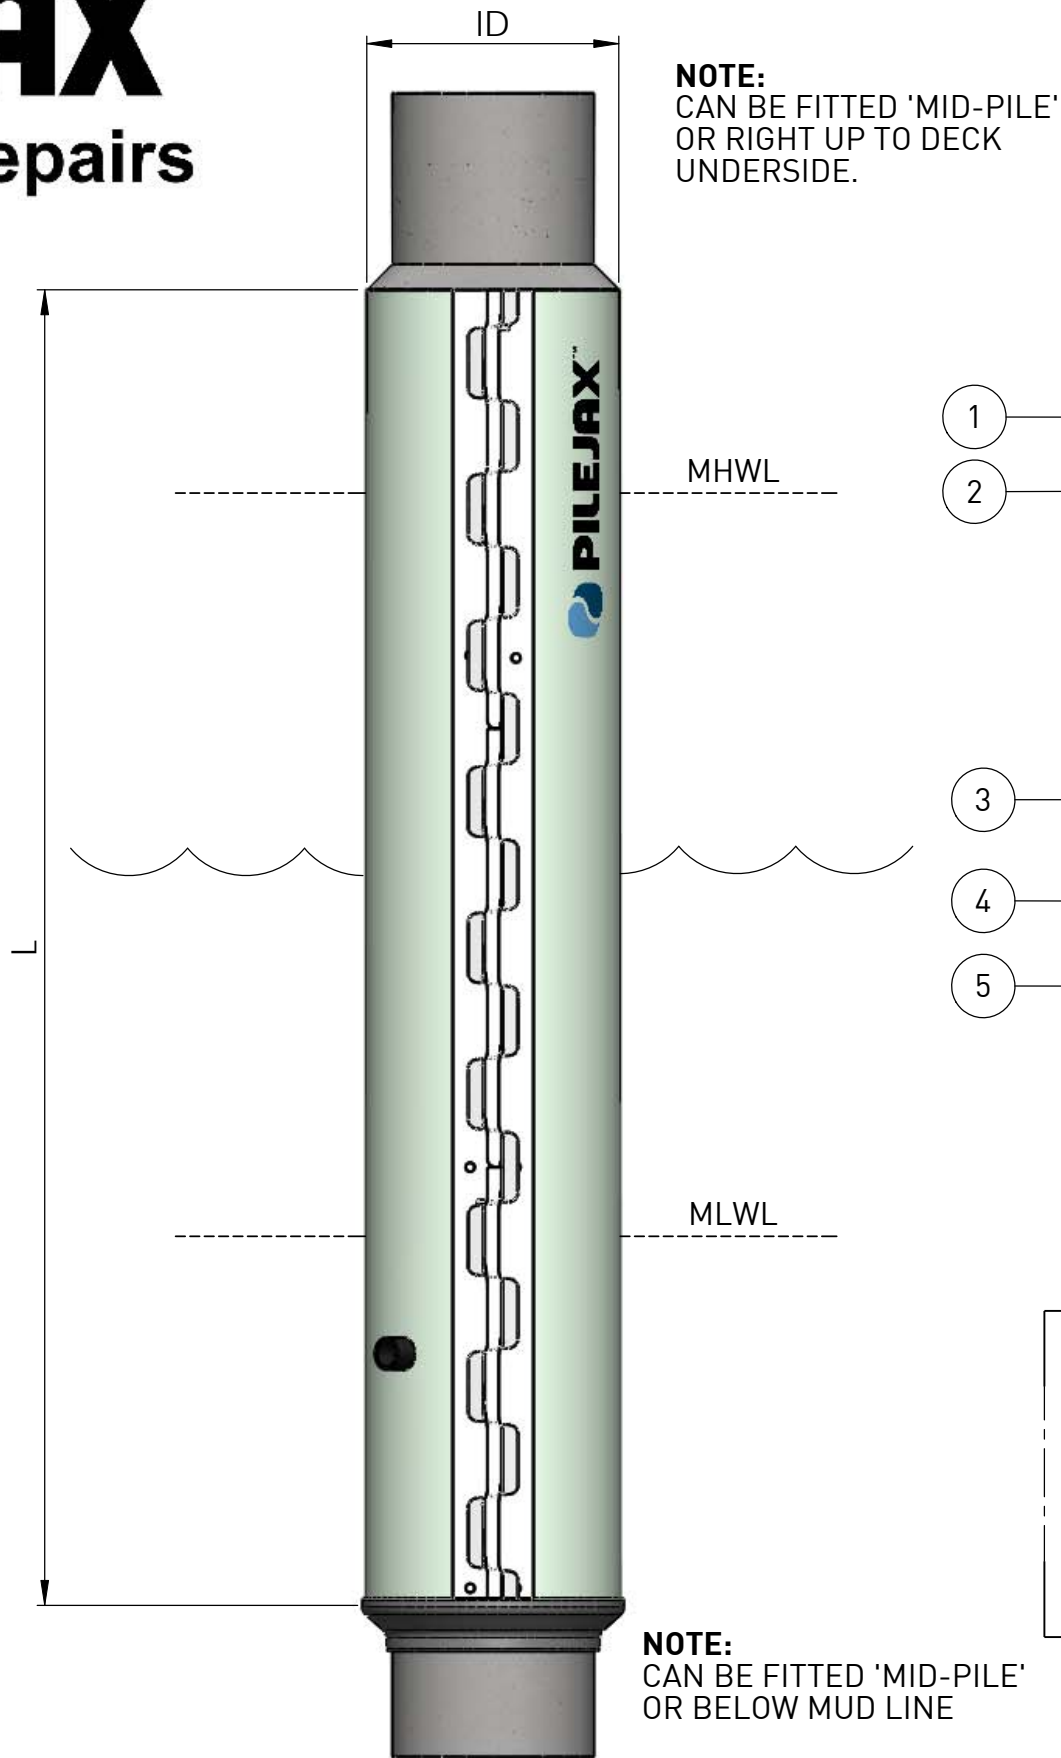

ITEM NO.	DESCRIPTION
1	PILEJAX JACKET w/HOOKS
2	PILEJAX LOCKING KEY
3	PUMPING PORT (60mm/2" TYP)
4	PILEJAX ANNULAR SPACER
5	PILEJAX BOTTOM SEAL (CONTACT PILEJAX FOR OPTIONS)
6[1]	PILEJAX SPIGOT JOINER

**GENERAL ARRANGEMENT - REFERENCE ONLY**  
FINAL DIMENSIONS, SPECIFICATIONS AND CONFIGURATION SUBJECT TO CONFIRMATION  
PILEJAX RESERVES THE RIGHT TO CHANGE THESE DETAILS, CONTACT FOR THE LATEST

<p>www.joinlox.com/pilejax pilejax@joinlox.com Ph: +61 7 3392 6172</p>	PROJECT PILEJAX	
	TITLE GENERAL ARRANGEMENT	
A3 SHEET 1 OF 1	NTS	DRAWING NUMBER
		REV
<p>These designs, drawings and specifications and the copyright therein are the property of JOINLOX® and must not be divulged to any other party, reproduced or copied wholly or in part without the written permission of JOINLOX®.</p>		